


Project Highlights

- > Grand Entrance Arch
- > Swimming Pool with Guest House
- > Sandalwood Plantation in every plot
- > Spot Registration
- > Compound Wall for entire Venture
- > 40' & 33' black top roads
- > Underground Drainage
- > Water supply through Overhead water tank
- > 100% Clear Title
- > Layout designed as per Vasthu
- > Electricity with Transformers
- > Avenue Plantation
- > Park Development with Compound Wall
- > Curbing Stone

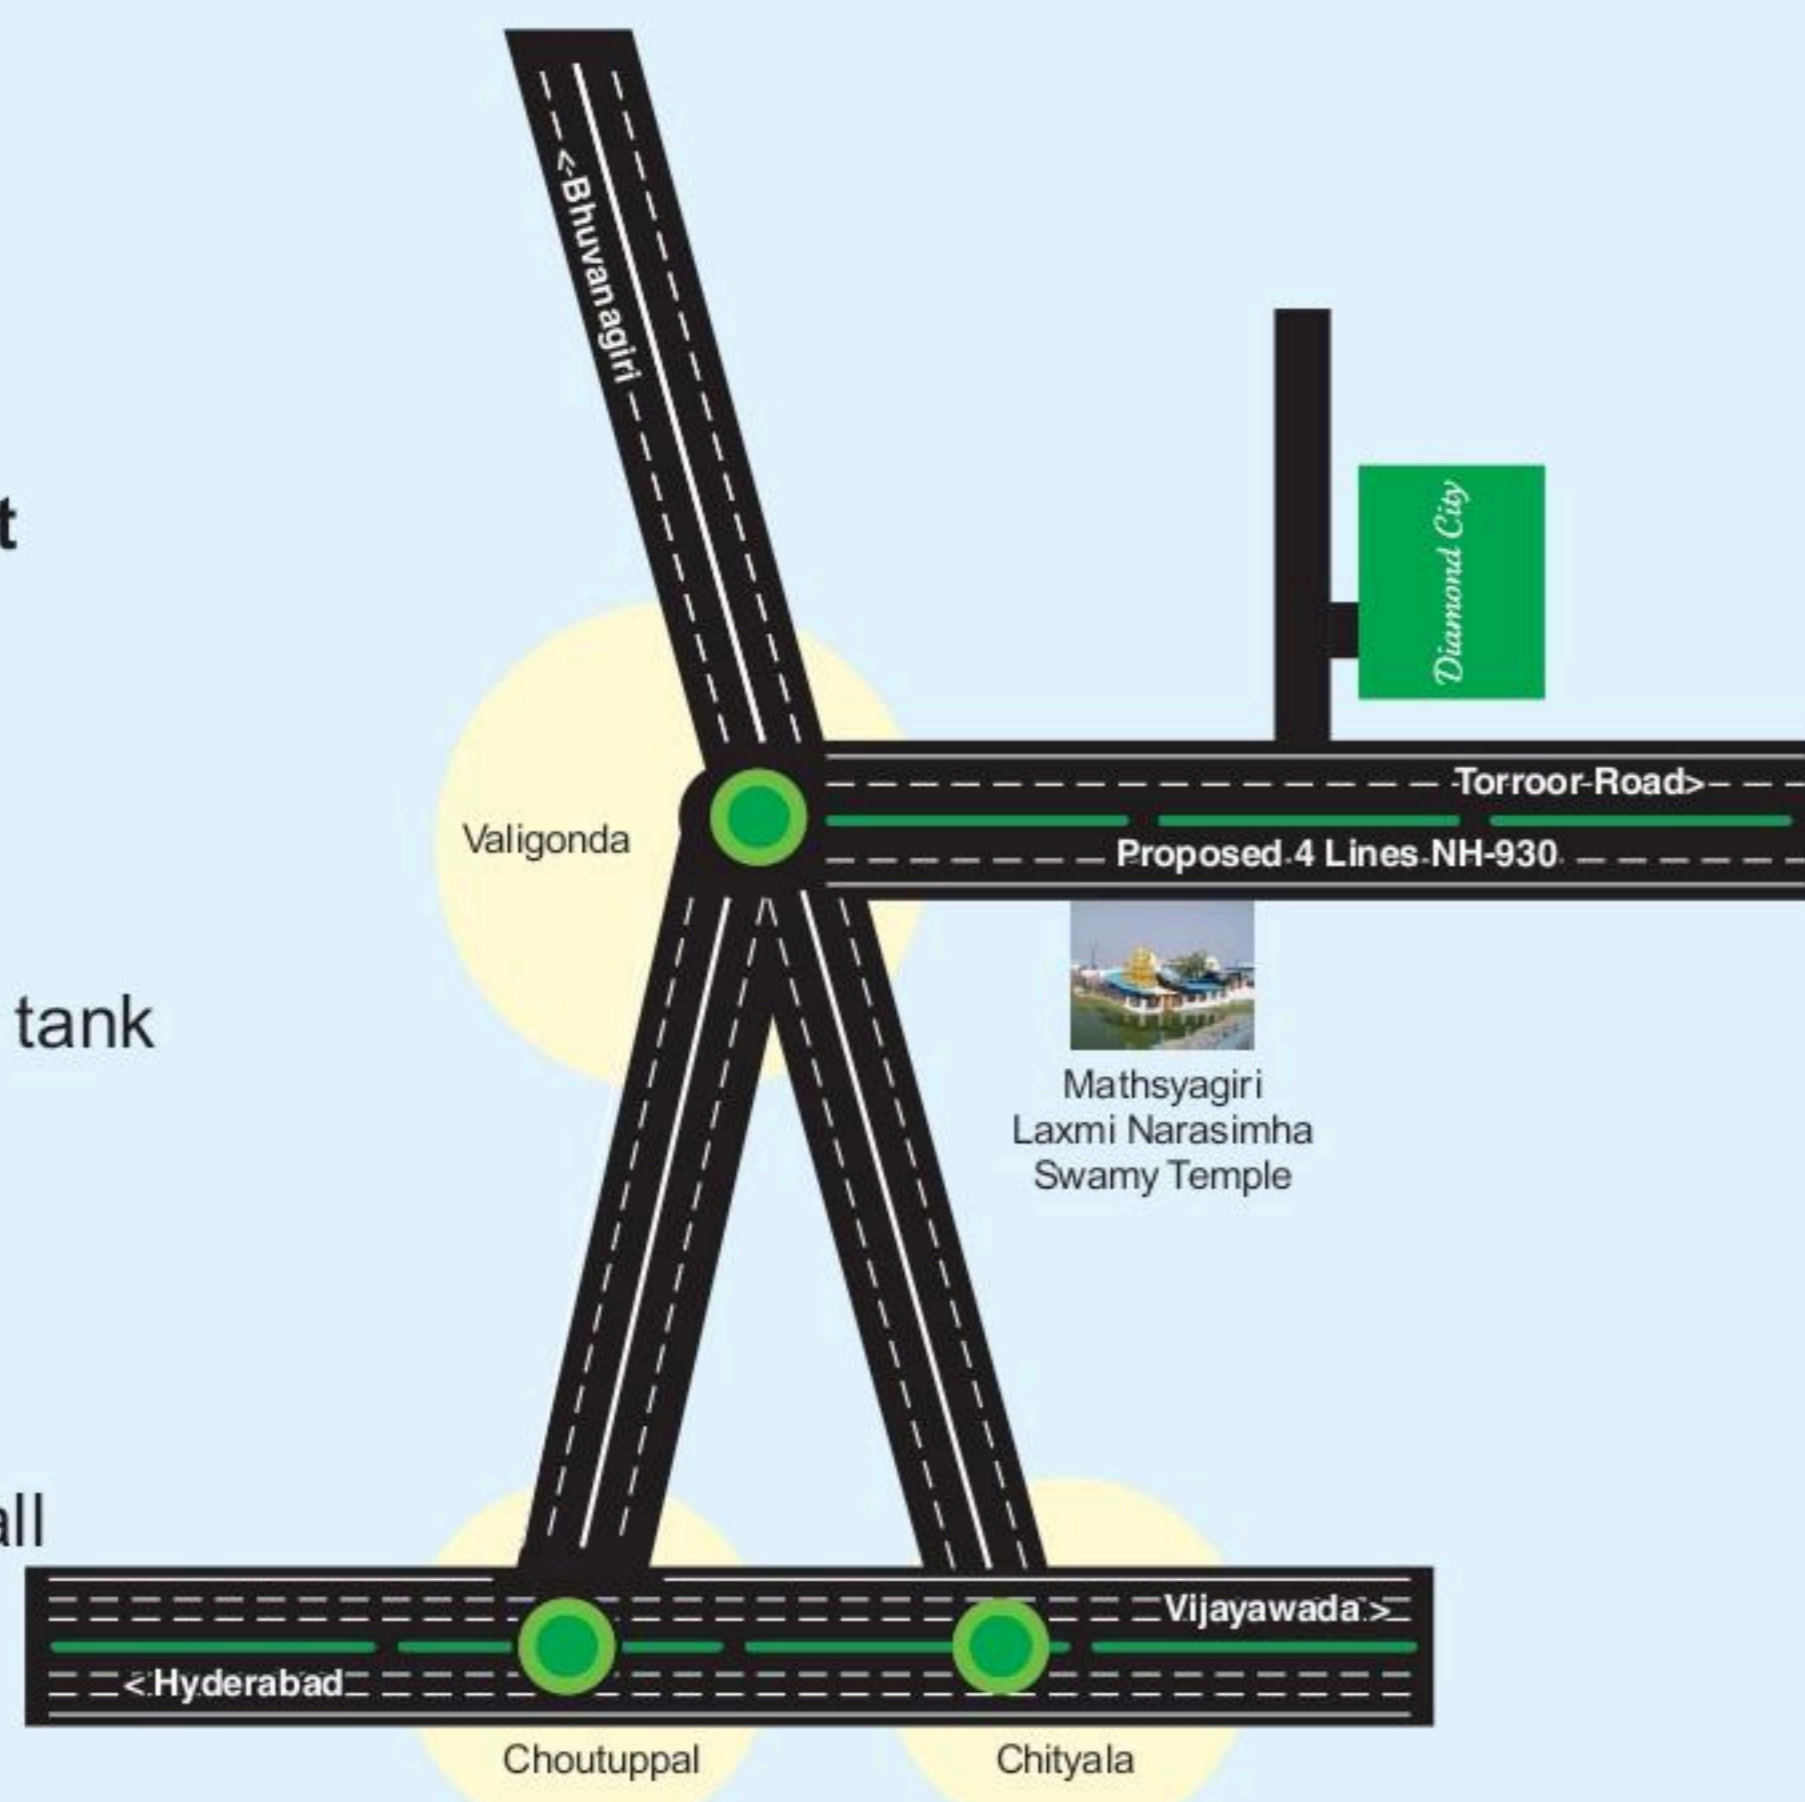


యాదాద్రి జిల్లా మిదుగా...మరో జాతీయ రహదారి

- మిదుగా-పాల్వేలి రహదారిని 4 లైన్లుగా విస్తరించినందుకు ప్రధానమంత్రి నరేంద్ర మోదీ శుభాకాంక్షలు తెలిపారు.
- మిదుగా-పాల్వేలి రహదారిని 4 లైన్లుగా విస్తరించినందుకు ప్రధానమంత్రి నరేంద్ర మోదీ శుభాకాంక్షలు తెలిపారు.
- యాదాద్రి జిల్లాలో మొత్తం 47 కిలోమీటర్ల రహదారిని విస్తరించనున్నారు.
- మే 2024 వరకు పనులు పూర్తి చేయాలని ఆదేశించారు.
- 1-1 లో రూ. 600 కోట్ల మూల్యం వేసినట్లు తెలుస్తోంది.
- జిల్లాపరిషత్తులో ప్రతిపాదించినట్లు తెలుస్తోంది.

యాదాద్రి జిల్లా మిదుగా మరో జాతీయ రహదారి

మిదుగా-పాల్వేలి రహదారిని 4 లైన్లుగా విస్తరించినందుకు ప్రధానమంత్రి నరేంద్ర మోదీ శుభాకాంక్షలు తెలిపారు. యాదాద్రి జిల్లాలో మొత్తం 47 కిలోమీటర్ల రహదారిని విస్తరించనున్నారు. మే 2024 వరకు పనులు పూర్తి చేయాలని ఆదేశించారు. 1-1 లో రూ. 600 కోట్ల మూల్యం వేసినట్లు తెలుస్తోంది. జిల్లాపరిషత్తులో ప్రతిపాదించినట్లు తెలుస్తోంది.

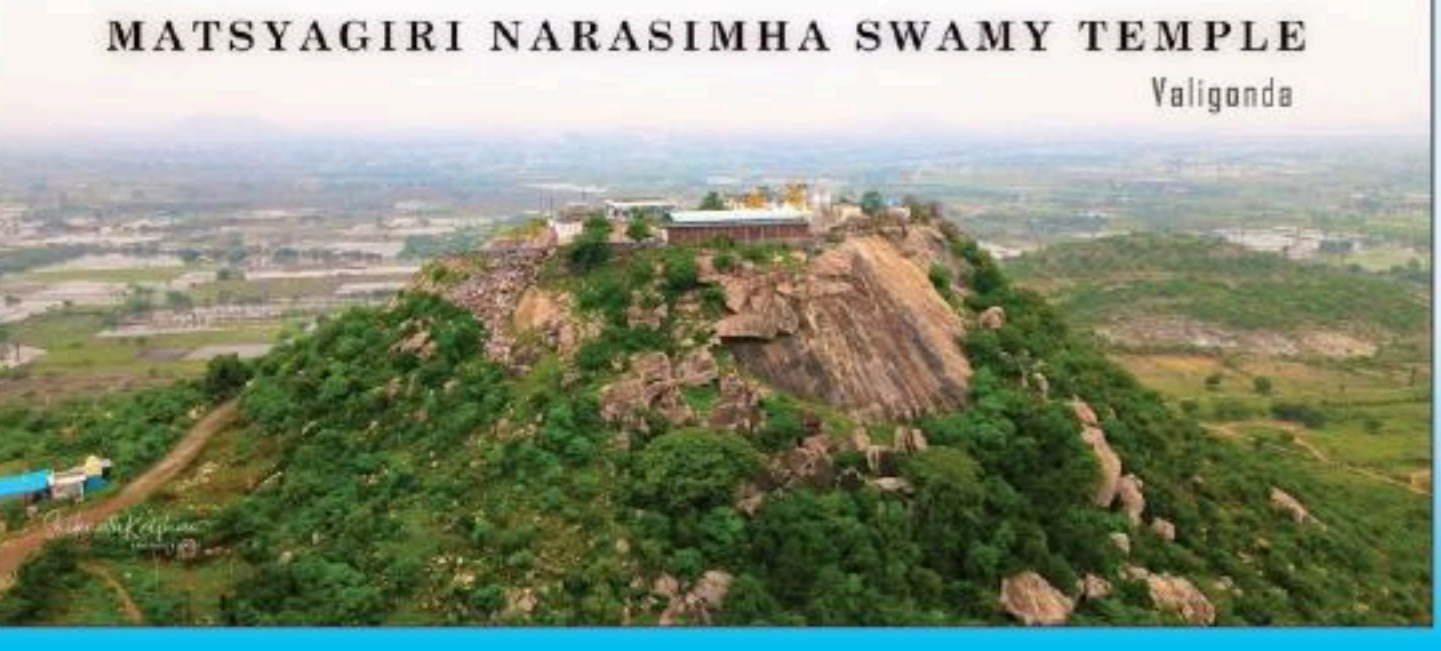

SRI SIDDHI VINAYAKA DEVELOPERS
TAKING YOU FORWARD

H-44, 4th Floor,
Vijay Sales Building,
Opp. Toyota Showroom,
Chintalkunta, Hyd-70
www.ssvd.co.in

Contact:



Diamond City

@Mathsyagiri, Valigonda



శ్రీ గంధం ప్లాంట్ షన్
Indian Sandalwood Plantations

build your dreams



6,999/-
per sq.yd



SRI SIDDHI VINAYAKA DEVELOPERS
TAKING YOU FORWARD

12 Sandalwood Plants
in 146.6 Sq. Yards Plot



Diamond City

@Mathsyagiri, Valigonda

Situated in Sy. No. 192/2, 192/3, 193/1, 193/2, 194/2, 198/5, 199/3, 201/9 in Pallerla Village (Atmakur Mandal), Sy. No. 144/2/2/1, 144/2/1/1/2, 145/3/2, 145/8, 145/3/1, 145/3, 145/2, 145/1, 146/1/1/2, 146/1/1, 146/2, 146/3, 149/5/2, in Narsapur Village (Valigonda Mandal), Sy. No. 599/4, 600/1/1, 600/2/2, 600/3/2, 600/3/1, 601/11/1, 601/11/2, 601/11/3 in Kurella Village (Atmakur Mandal) Yadadri-Bhongir District.

Surrounding Developments

- > Mathsyagiri Laxmi Narasimha Swamy Temple
- > Yadadri to Badradri Road
- > 4 Line Highway Valigonda - Toroor Highway NH-930
- > Neary by Proposed Regional Ring Road (RRR)

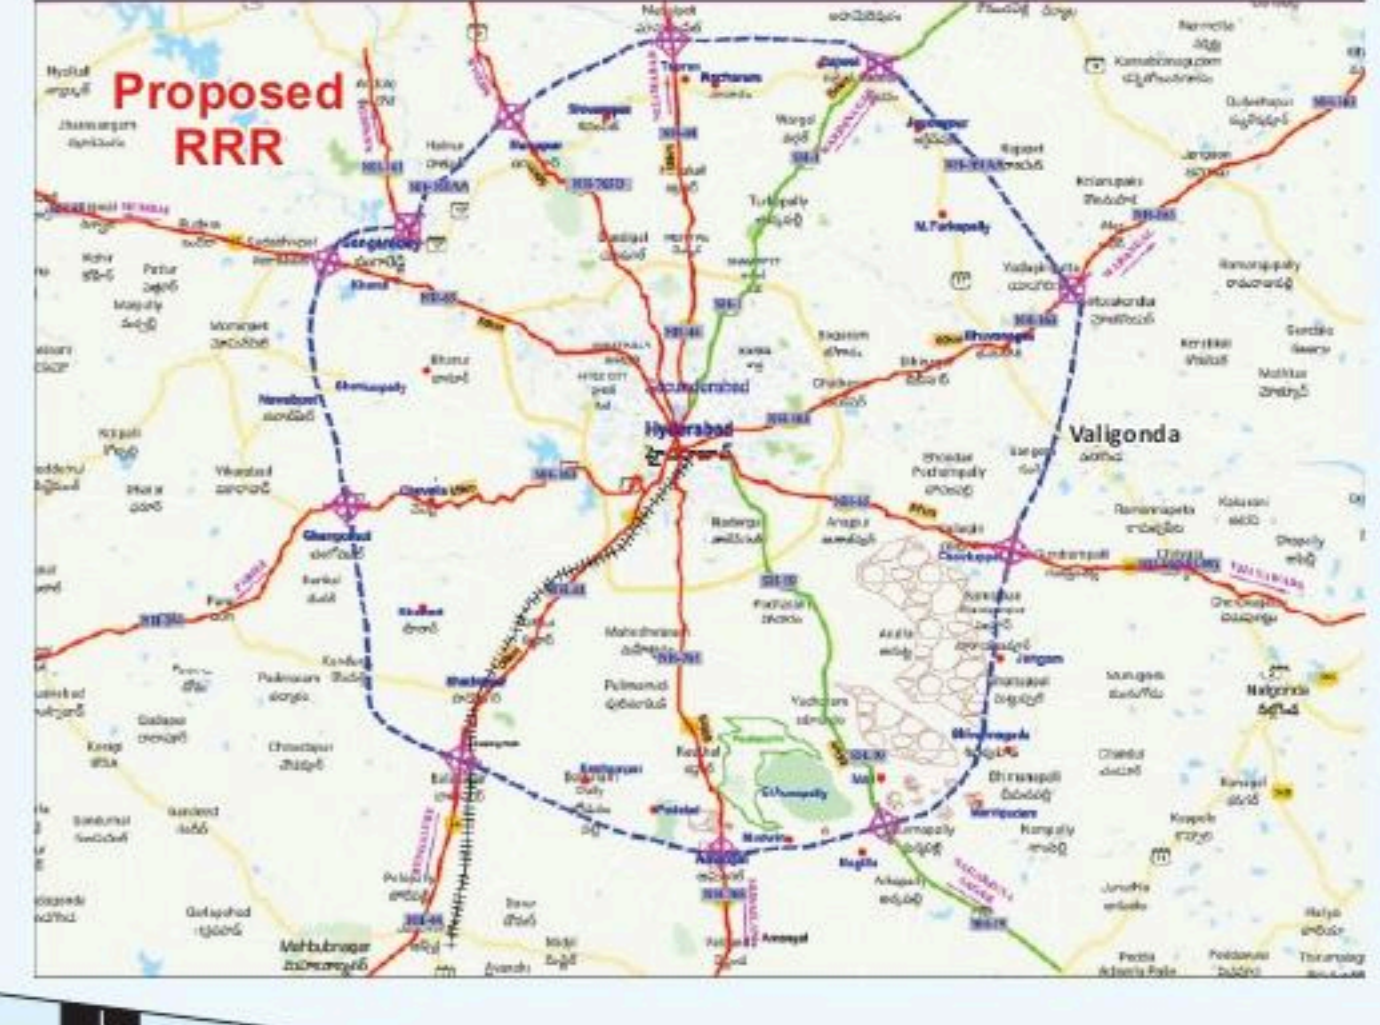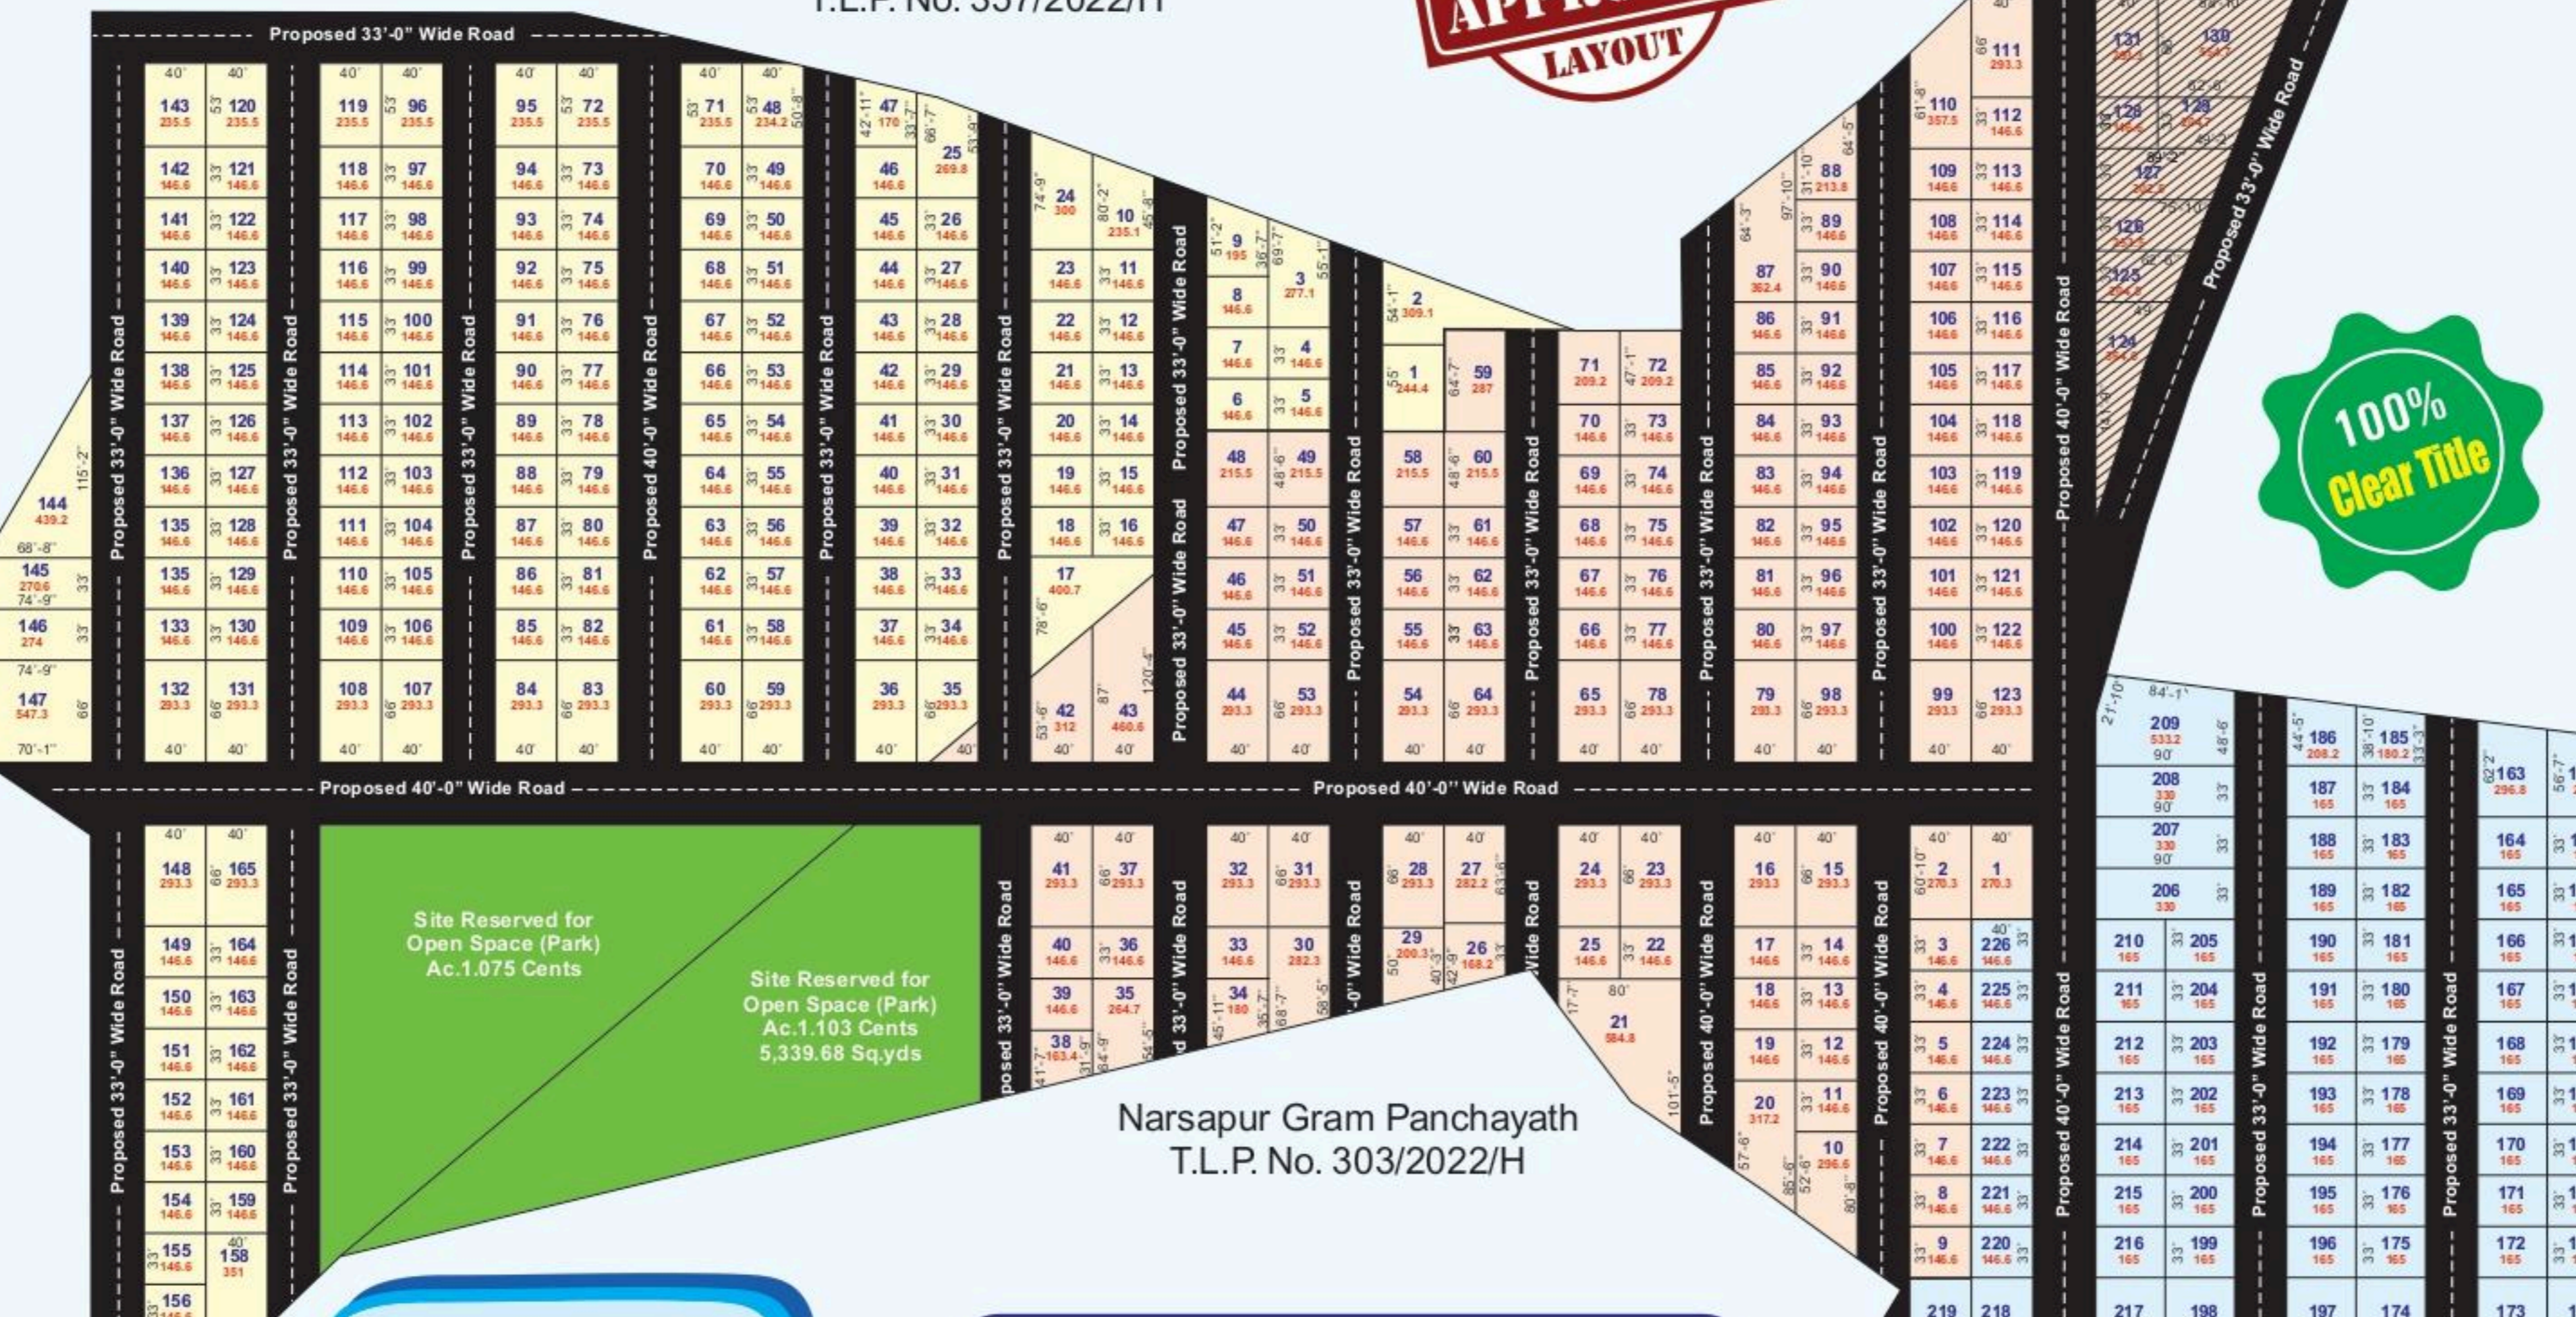

6,999/-
per sq.yd

12 Sandalwood Plants
in 146.6 Sq.Yards plot

Payment Option	Rate per Sq.Yard	Payment Time Period
Option A	6,999/-	Within 60 Days
Option B	7,499/-	Within 90 Days
Option C	7,999/-	Within 120 Days

PLOTS WILL BE OPEN AFTER 120 DAYS

East Facing Plots	Rs. 200/- extra per sq.yard
All Corner Plots	Rs. 300/- extra per sq.yard
North East Corner Plots	Rs. 400/- extra per sq.yard



Kurella Gram Panchayath
T.L.P. No. 251/2022/H

Neighbours Land