


# TOWER PLAN

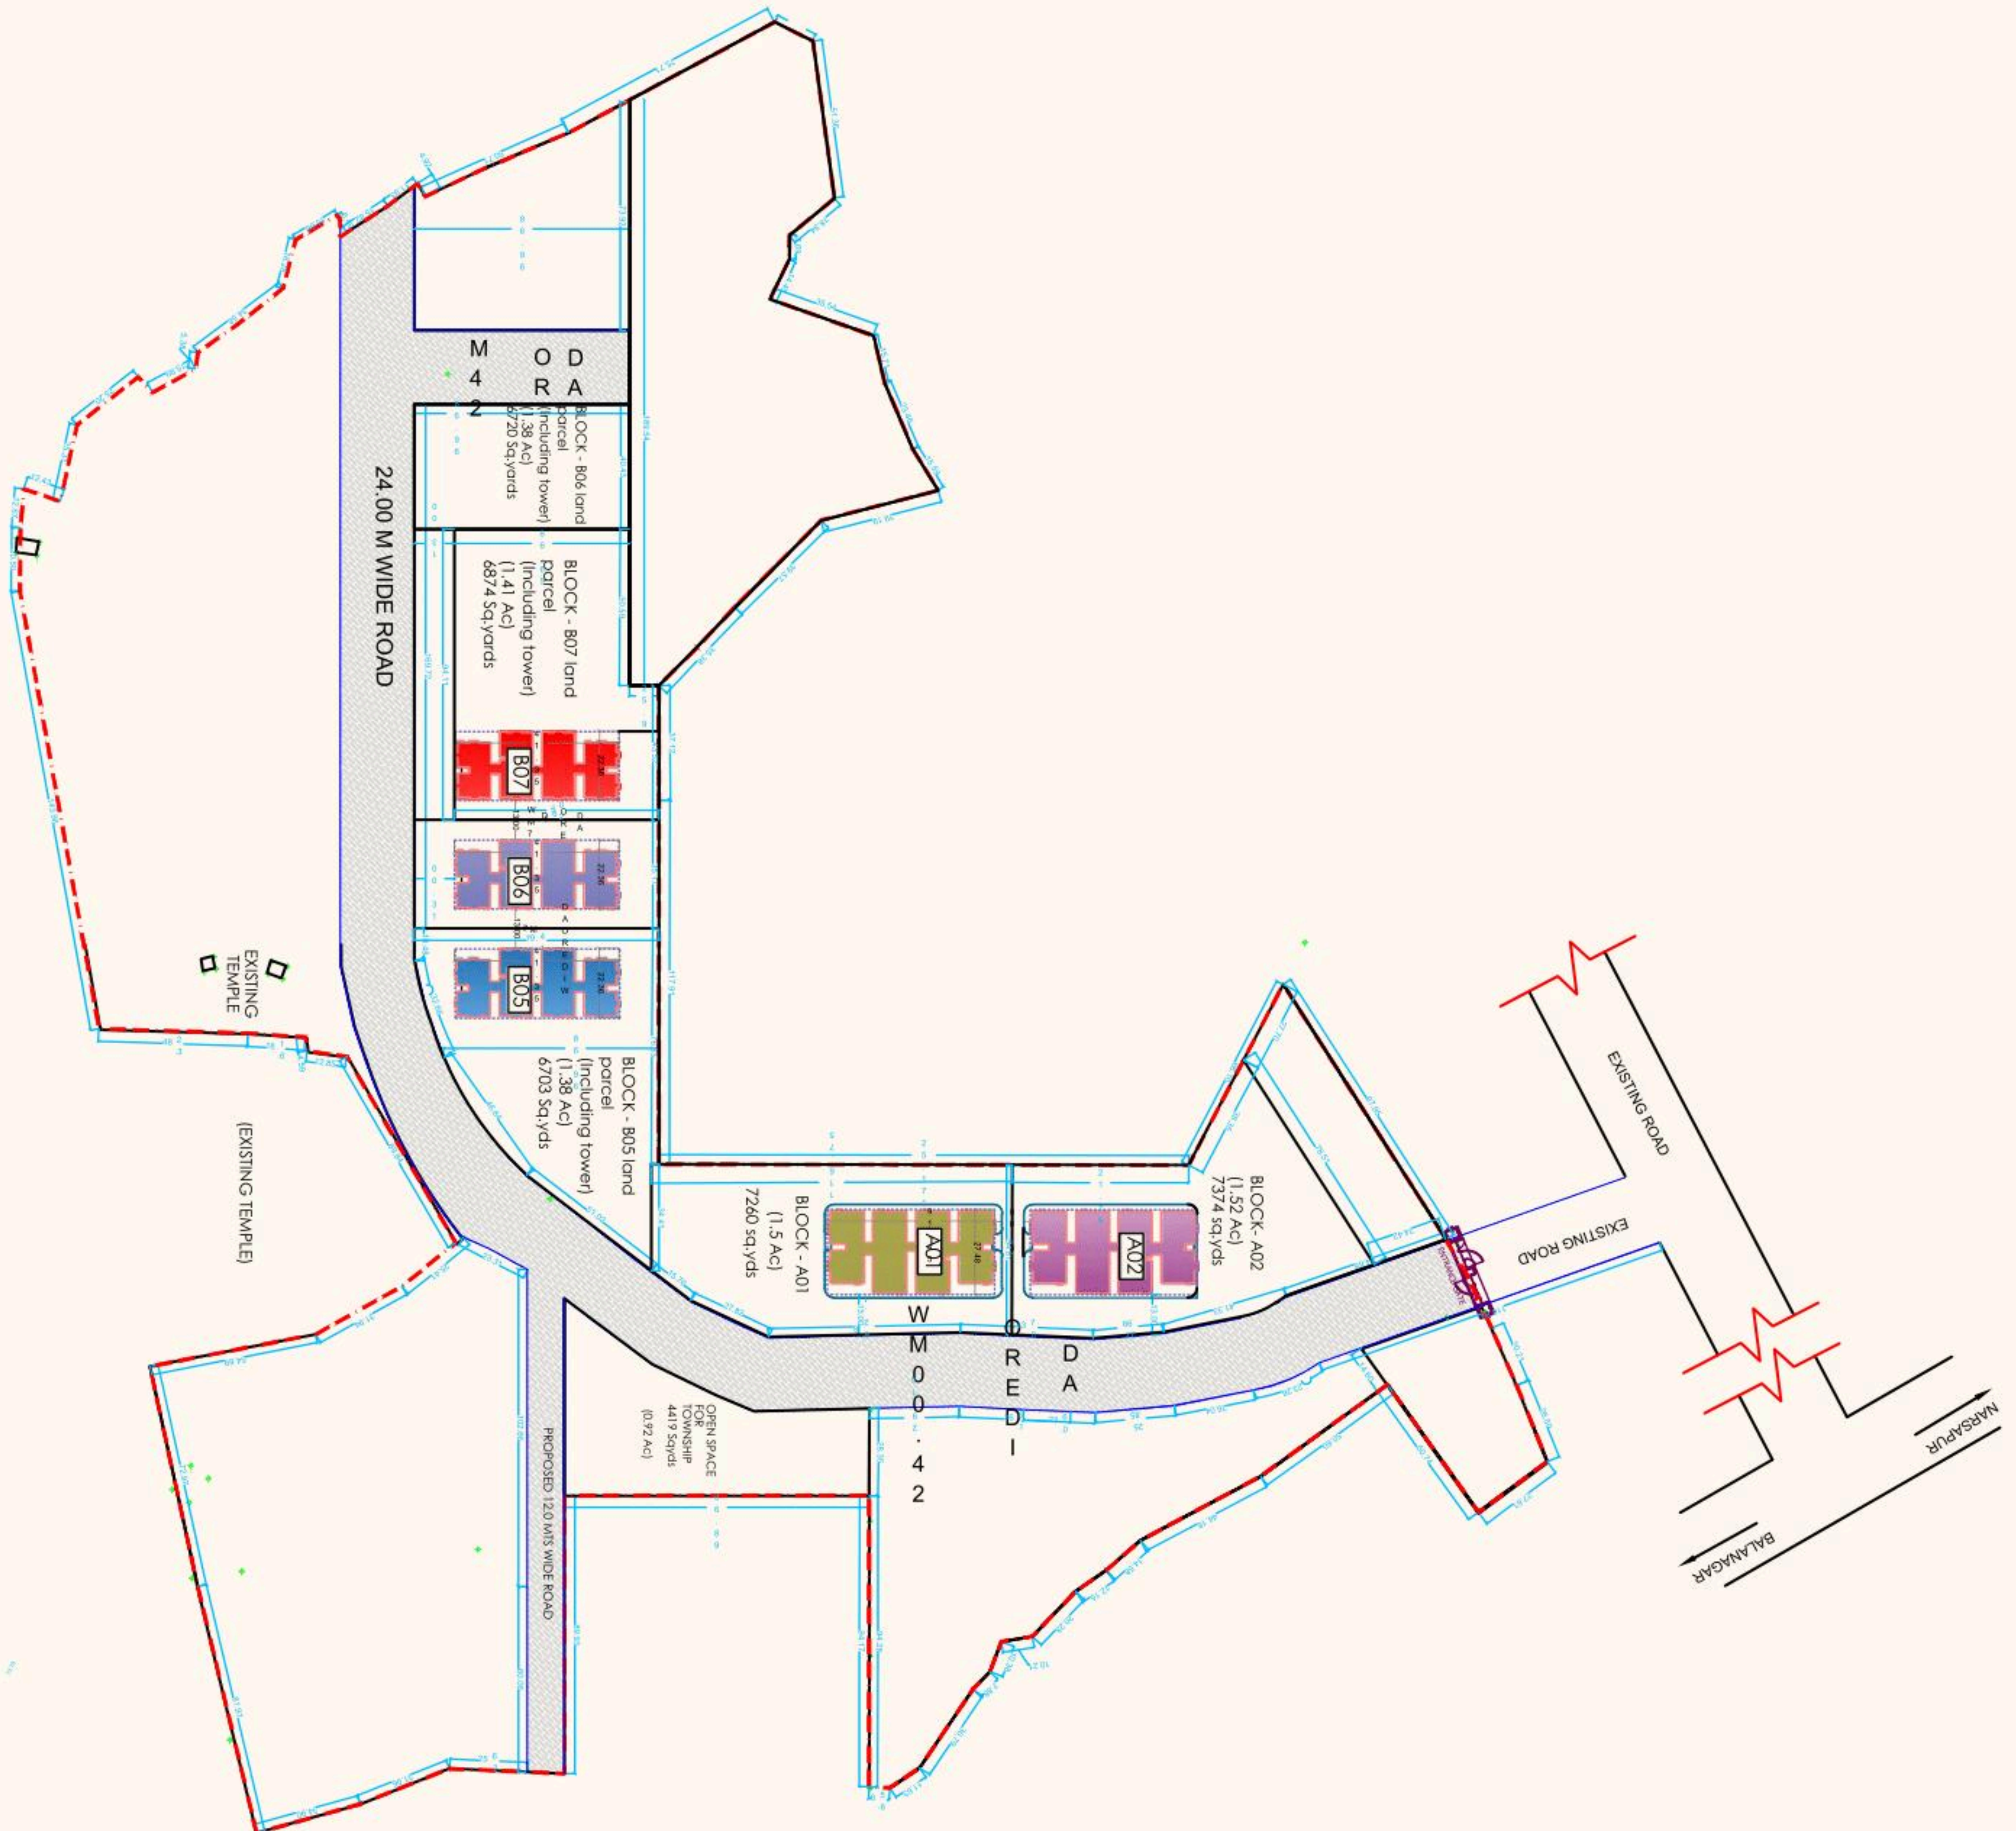

PLAN SHOWING THE PROPOSED SUB-DIVISION OF  
 LAND OF SAHIRA TOWNSHIP, RAJIV SWAGRUHA  
 CORPORATION LTD. IN SY. NO-V<sup>4</sup>/1, SITUATED AT  
 GAJULARAMARAM VILLAGE, QUTHUBULLAPUR  
 MANDAL, RANGA REDDY DISTRICT, TELANGANA




AREA DETAILS OF GAJULARAMARAM TOWNSHIP					
Sl. NO	TOWER NO	LAND AREA OF TOWER WITH SETBACKS (IN SQ. YARDS)	TOWER GROUND COVERAGE AREA (IN SQ. YARDS)	TOTAL AREA	
				IN SQ. YARDS	IN ACRES
1	A01	5236	2024	7260	1.50
2	A02	5350	2024	7374	1.52
3	B05	5283	1420	6703	1.38
4	B06	5300	1420	6720	1.38
5	B07	5427	1420	6847	1.41
TOTAL		26596	8308	34904	7.19

# FLOOR PLAN



**DOORS & WINDOW SCHEDULE**  
(FOR EACH FLOOR AND EACH BLOCK)

DOORS			
CODE	WIDTH X HEIGHT	Nos.	DESCRIPTION
MDW	1650 X 2020	8	Main door
SD	2440 X 2020	8	Sliding door
D1	900 X 2020	32	Internal door
D2	750 X 2020	24	Toilet door
D3	750/775 X 2020	8	Toilet & Dress door
FD	900 X 1350	2	Fire duct door
SD1	900 X 2020	2	Elec. duct door
WINDOWS			
W1	1200 X 1200	16	Bed Window
W2	900 X 1200	1	Lounge Window
BW	1200+450+450X1580	8	Bay Window
KW	900 X 750	8	Kitchen Window
VENTILATOR			
V1	600 X 600	24	Toilet Ventilator
STILT FLOOR			
DOORS			
D2	750 X 2060	1	Toilet door
GD1	1000X2060	1	Elec. room door
FD	900X1350	2	Fire duct door
SD1	900X2060	2	Elec. duct door
VENTILATOR			
V1	600X 600	1	Toilet Ventilator
V2	1800 X 600	2	Elec. room ventilator

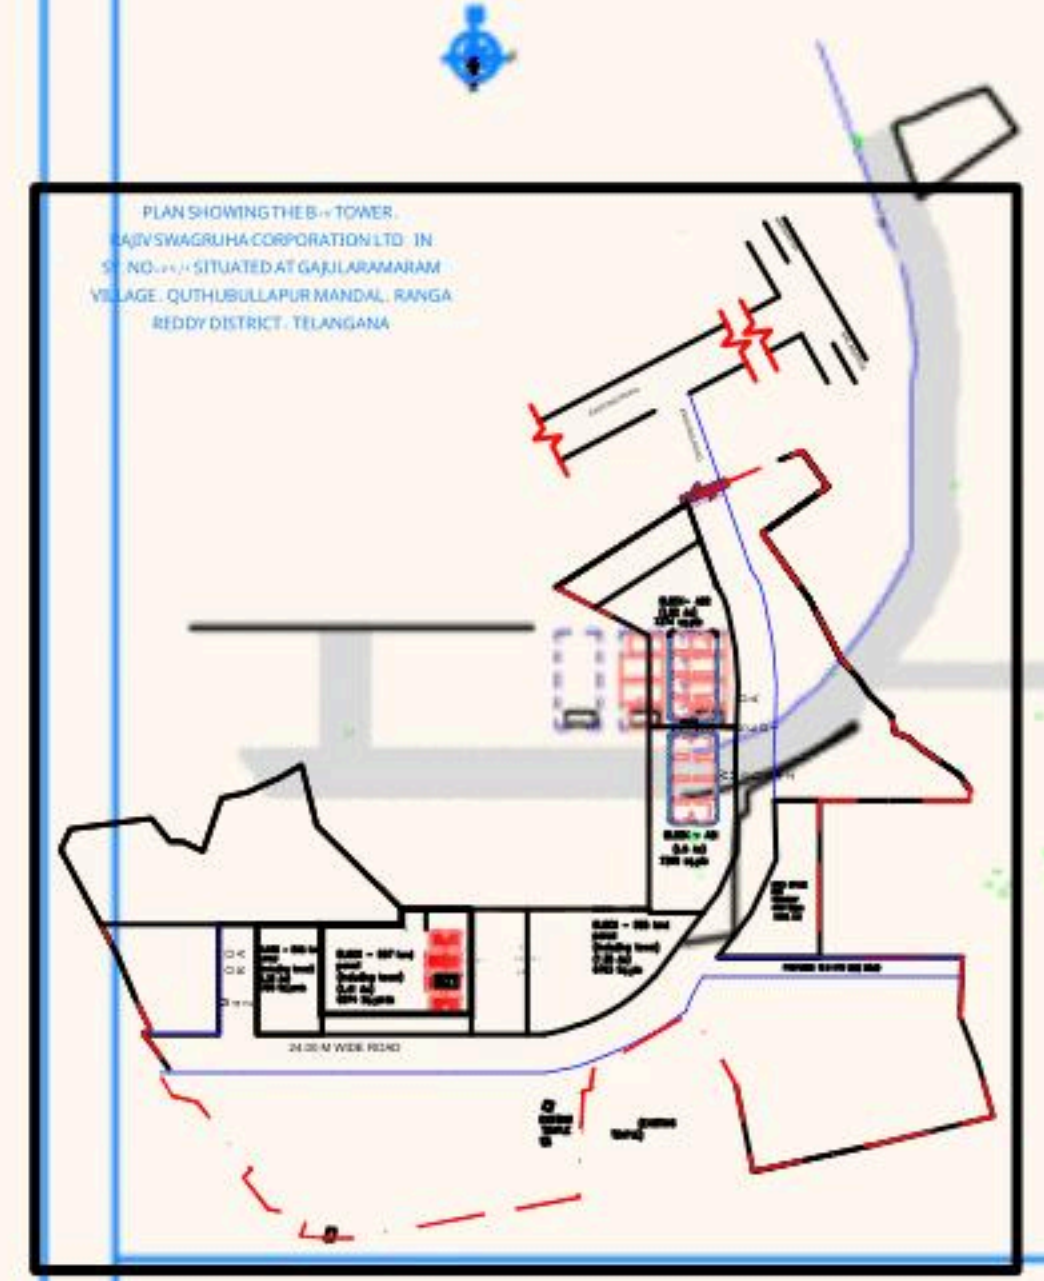

KEY PLAN

PROJECT TITLE:

RESIDENTIAL TOWNSHIP AT GAJULARAMARAM.

DRAWING TITLE:

NORTH



TYPICAL FLOOR PLAN  
B07